



Application No B/09/00281/TCA

Special landscape area

 Special landscape area


Built up area boundary


 Built up area boundary

Conservation Area

 Conservation Area

Listed Buildings

 Listed Buildings

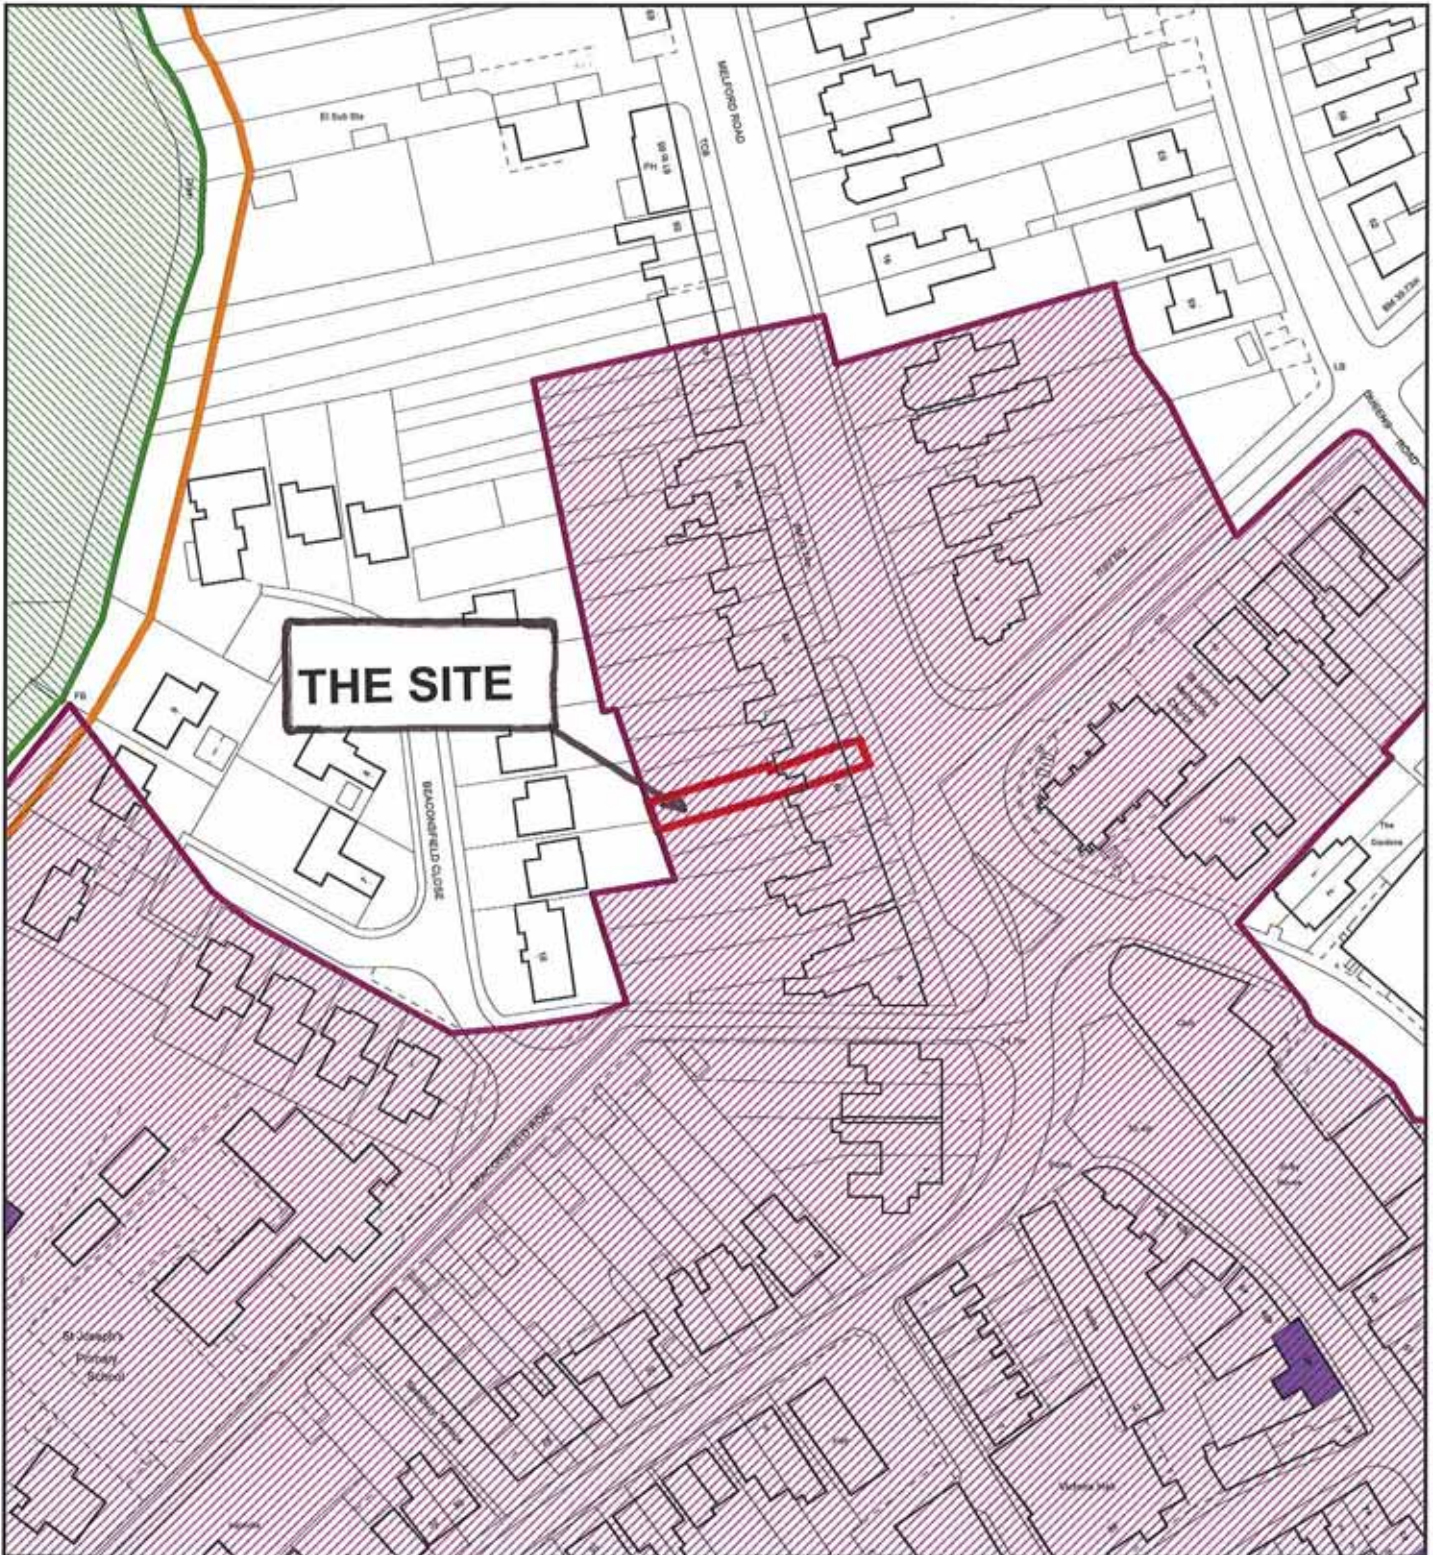

BABERGH DISTRICT COUNCIL

Corks Lane, Hadleigh, Ipswich. IP7 6SJ

Telephone : 01473 822801

minicom : 01473 825878

www.babergh.gov.uk



SCALE 1:1250

This map is based on Ordnance Survey mapping with the permission of Ordnance Survey on behalf of the Controller of Her Majesty's Stationary Office (c) Crown copyright. Unauthorised reproduction infringes Crown copyright and may lead to prosecution or civil proceedings. Babergh District Council Licence number : 100023274 2008

Date Printed : 26/03/2009

Identification Of Tree(s) And Description Of Works continued ...

BABERGH DISTRICT COUNCIL
PLANNING DEPARTMENT

10 MAR 2009

B/09/00281

