




SOUTH EAST ELEVATION

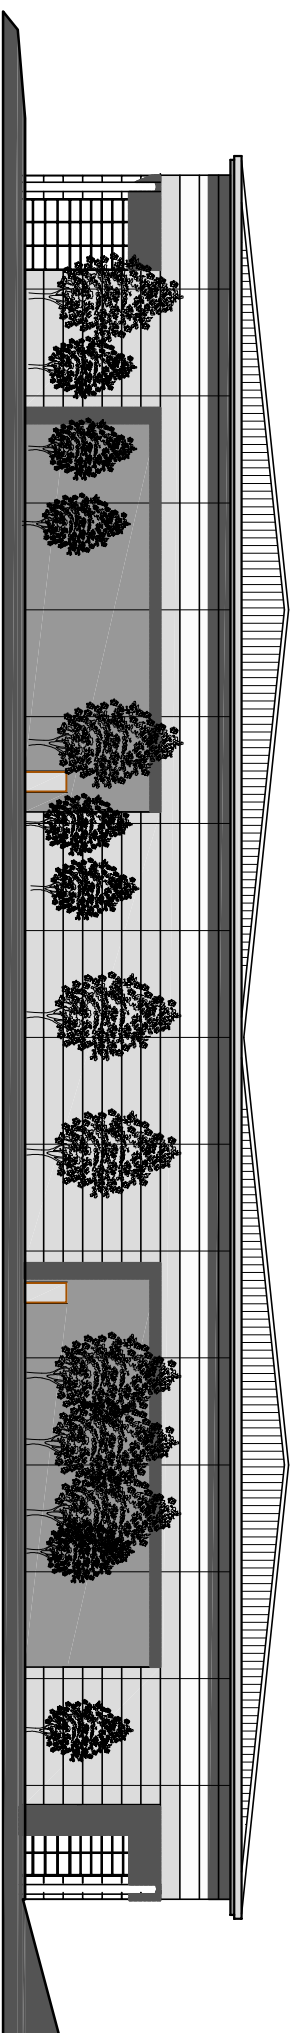

NORTH WEST ELEVATION

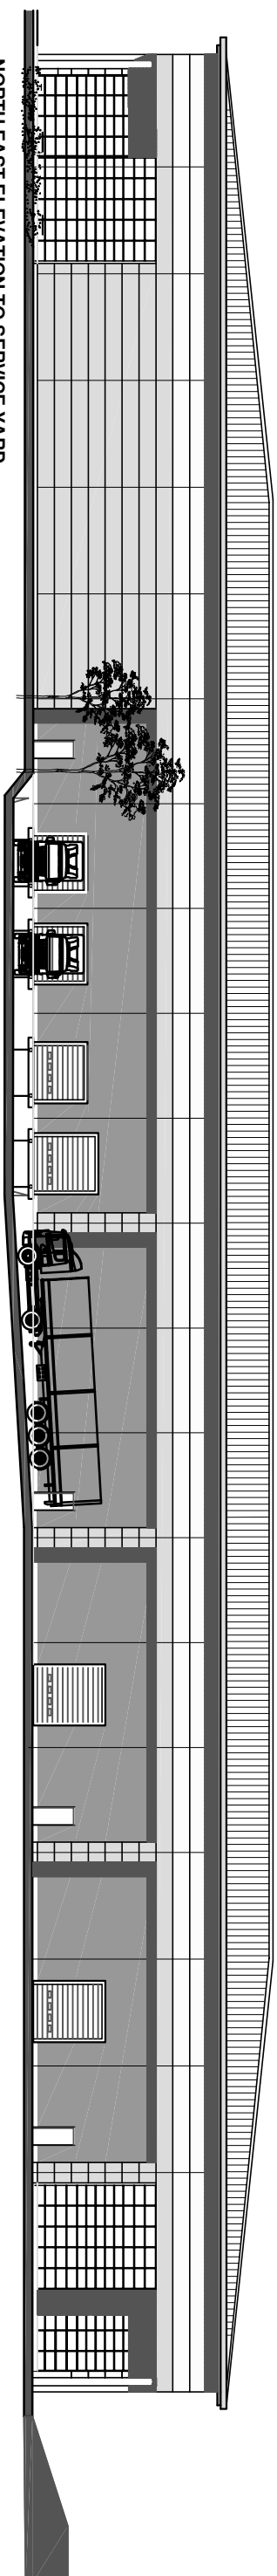

NORTH EAST ELEVATION TO SERVICE YARD

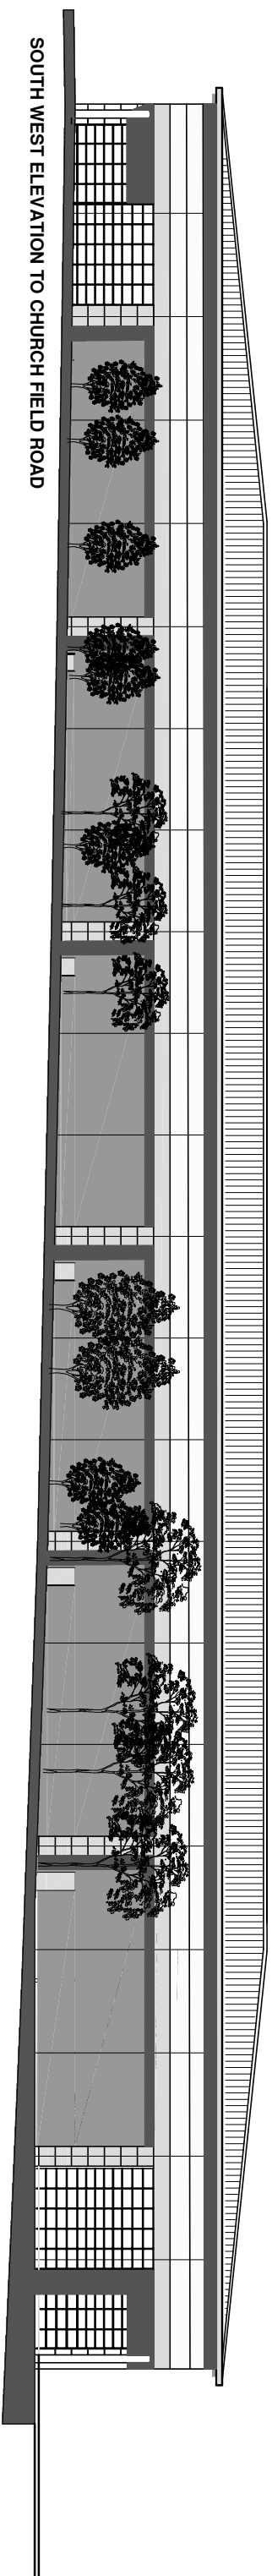

SOUTH WEST ELEVATION TO CHURCH FIELD ROAD

HATTRELL DS ONE
Architects LLP
CHARTERED ARCHITECTS
MANCHESTER COVENTRY

PROLOG SUDBURY
UNIT A EXTERNAL ELEVATIONS

HIGHBRIDGE PROPERTIES PLC
CHURCH FIELD ROAD
SUDBURY